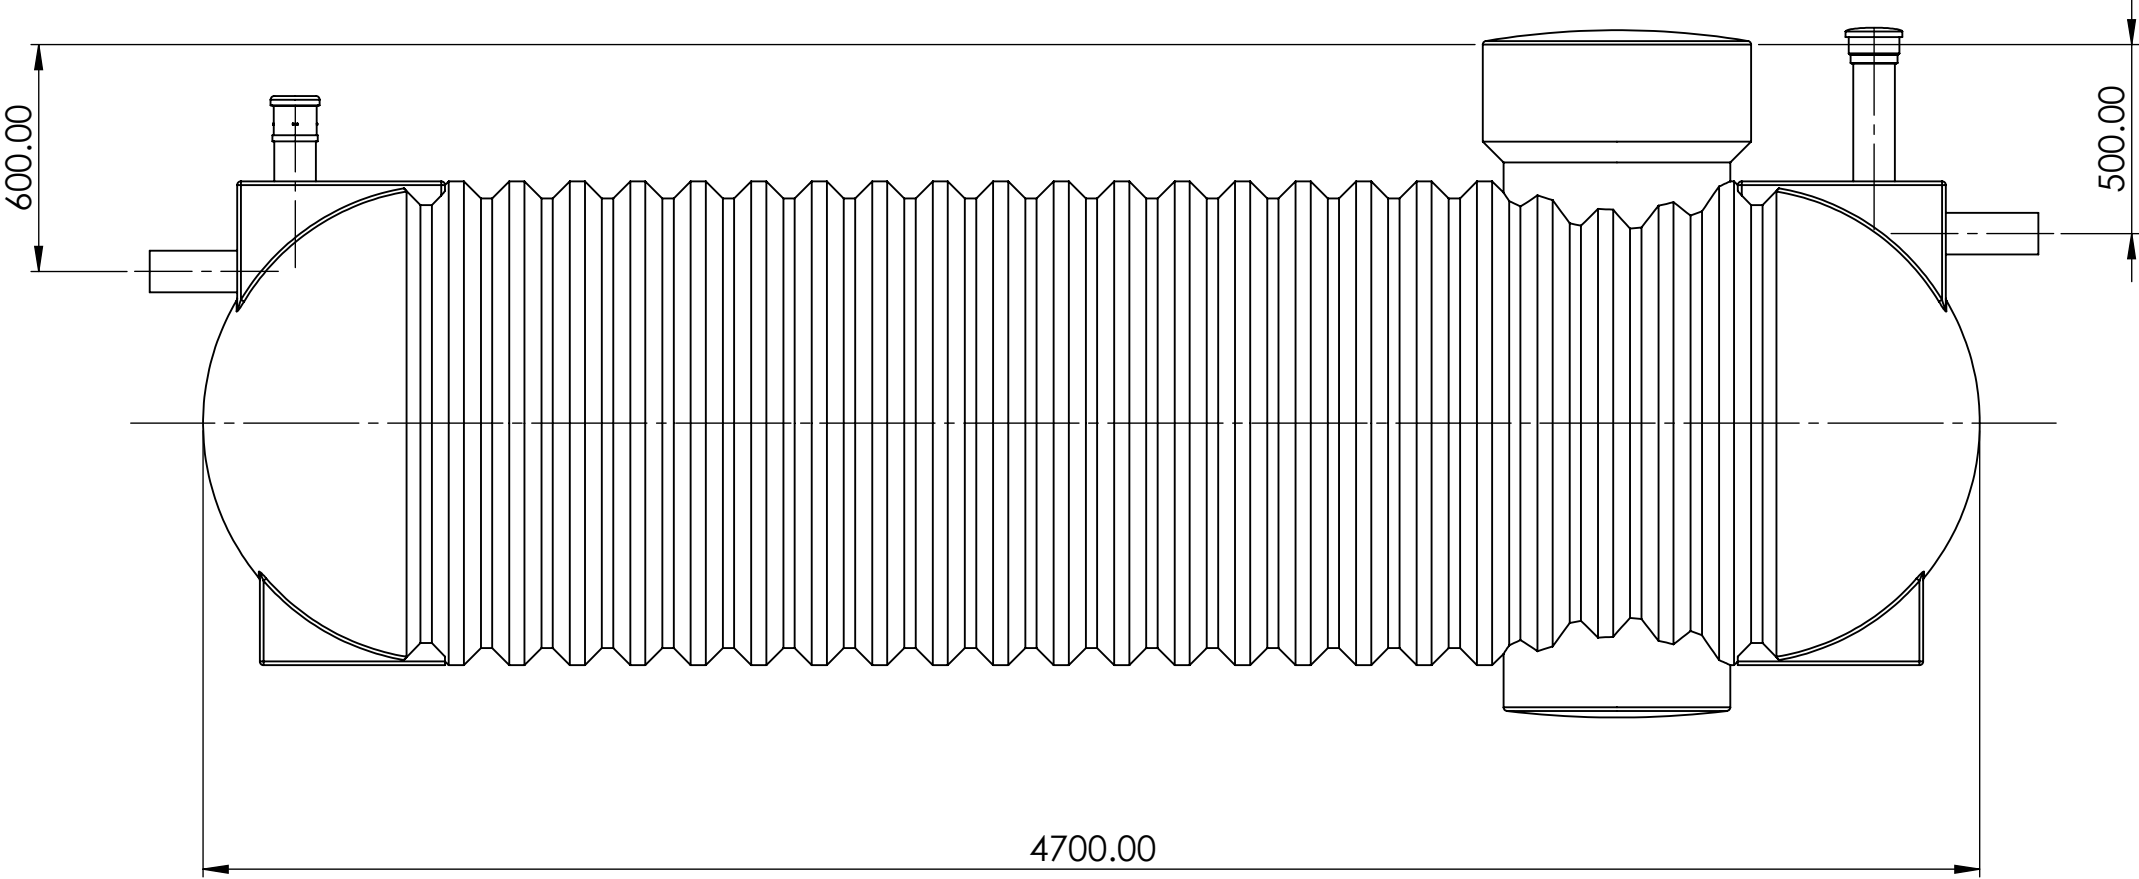
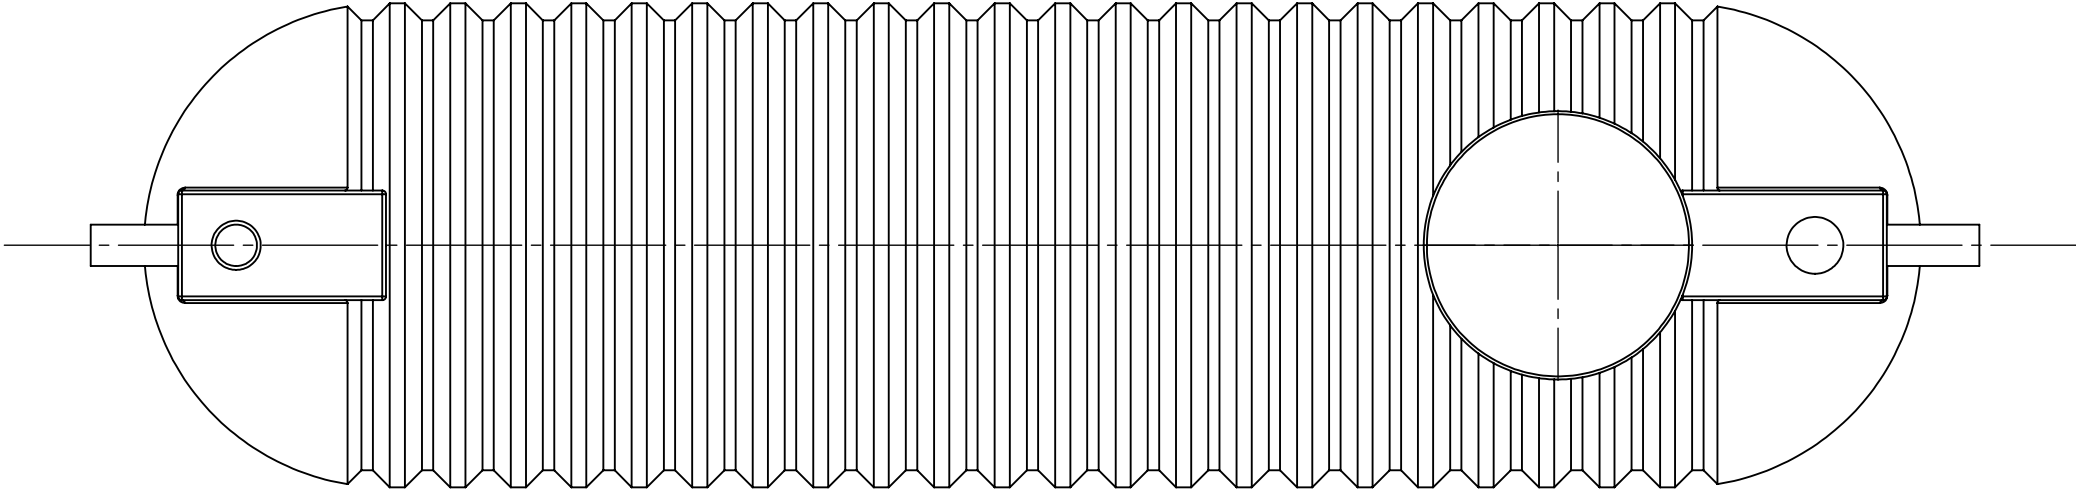


12	11	10	9	8	7	6	5	4	3	2	1
Job Customer:				Title:				Ref:			
H											H
G											G
F											F
E											E
D											D
C											C
B											B
A											A
12	11	10	9	8	7	6	5	4	3	2	1

PROPRIETARY AND CONFIDENTIAL

THIS DRAWING AND THE INFORMATION AND TECHNICAL DATA CONTAINED HEREIN ARE THE EXCLUSIVE PROPERTY OF **PROMAX PLASTICS** AND SHALL BE RETURNED TO THEM UPON REQUEST.

THIS DRAWING CONTAINS PROPRIETARY AND CONFIDENTIAL INFORMATION FOR THIS PROJECT AND IS NOT TO BE MADE AVAILABLE TO 3RD PARTIES WITHOUT THE EXPRESS WRITTEN CONSENT OF **PROMAX PLASTICS**.

DATE

CLIENT APPROVAL SIGNATURE

UNLESS OTHERWISE SPECIFIED:  
DIMENSIONS ARE IN MILLIMETERS  
SURFACE FINISH:  
TOLERANCES:  
LINEAR:  
ANGULAR:

FINISH:

DEBURR AND  
BREAK SHARP  
EDGES

DO NOT SCALE DRAWING



TITLE: 5,000L UNDERGROUND  
XPRESS SEPTIC TANK  
(UXST05000)

DWG NO.

A2

WEIGHT:

SCALE:1:20

SHEET 1 OF 1