



PROMAX
WATER SWITCH

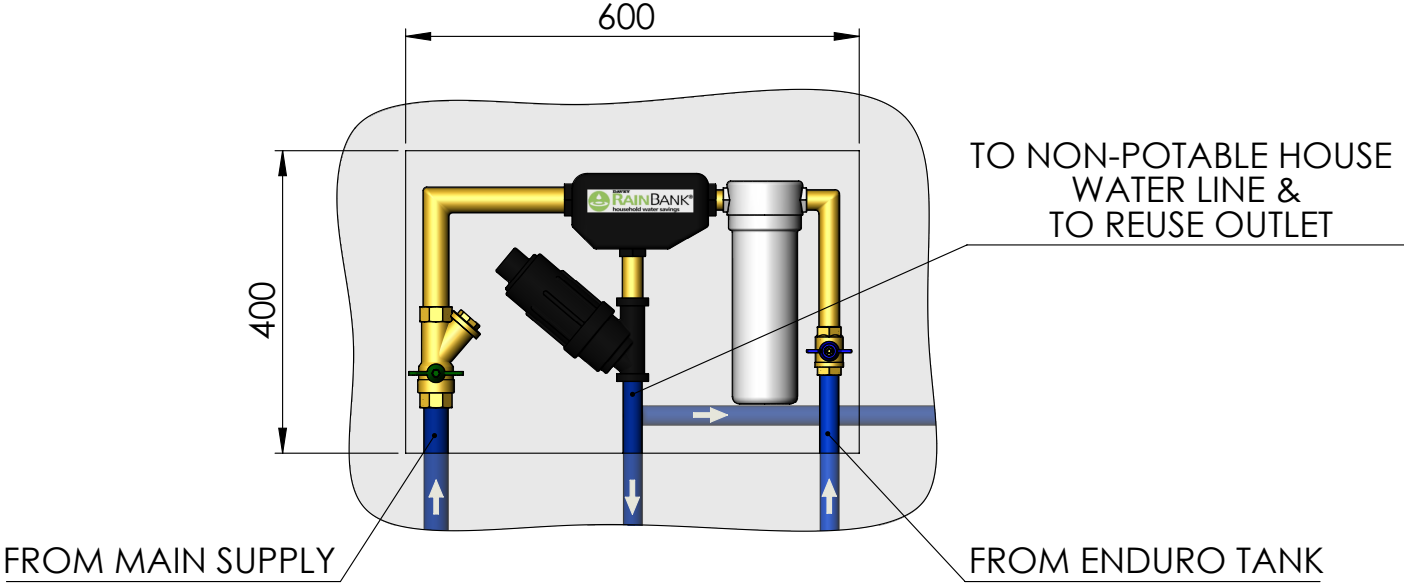


DETAIL A
SCALE 1 : 10

SUBMERSIBLE PUMP

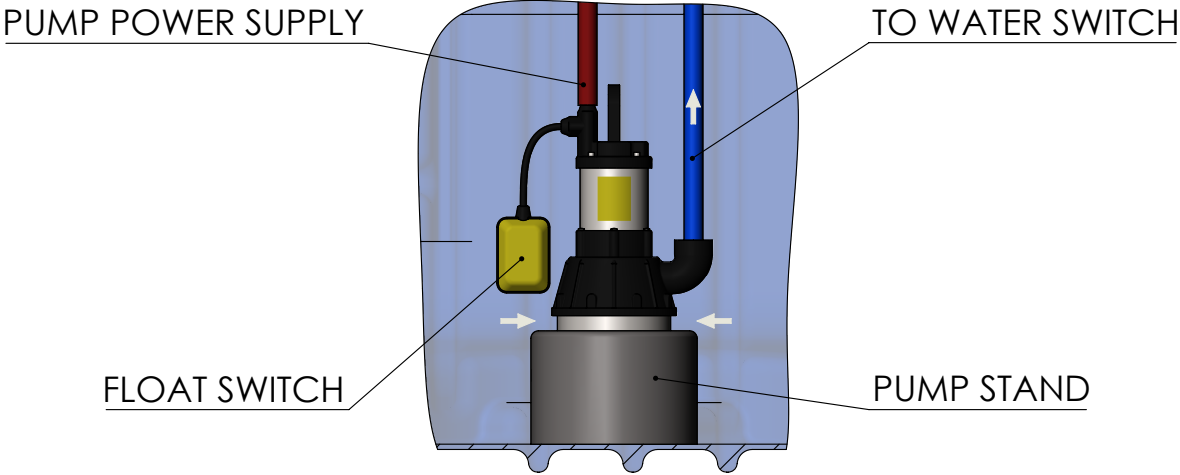

DETAIL B
SCALE 1 : 10

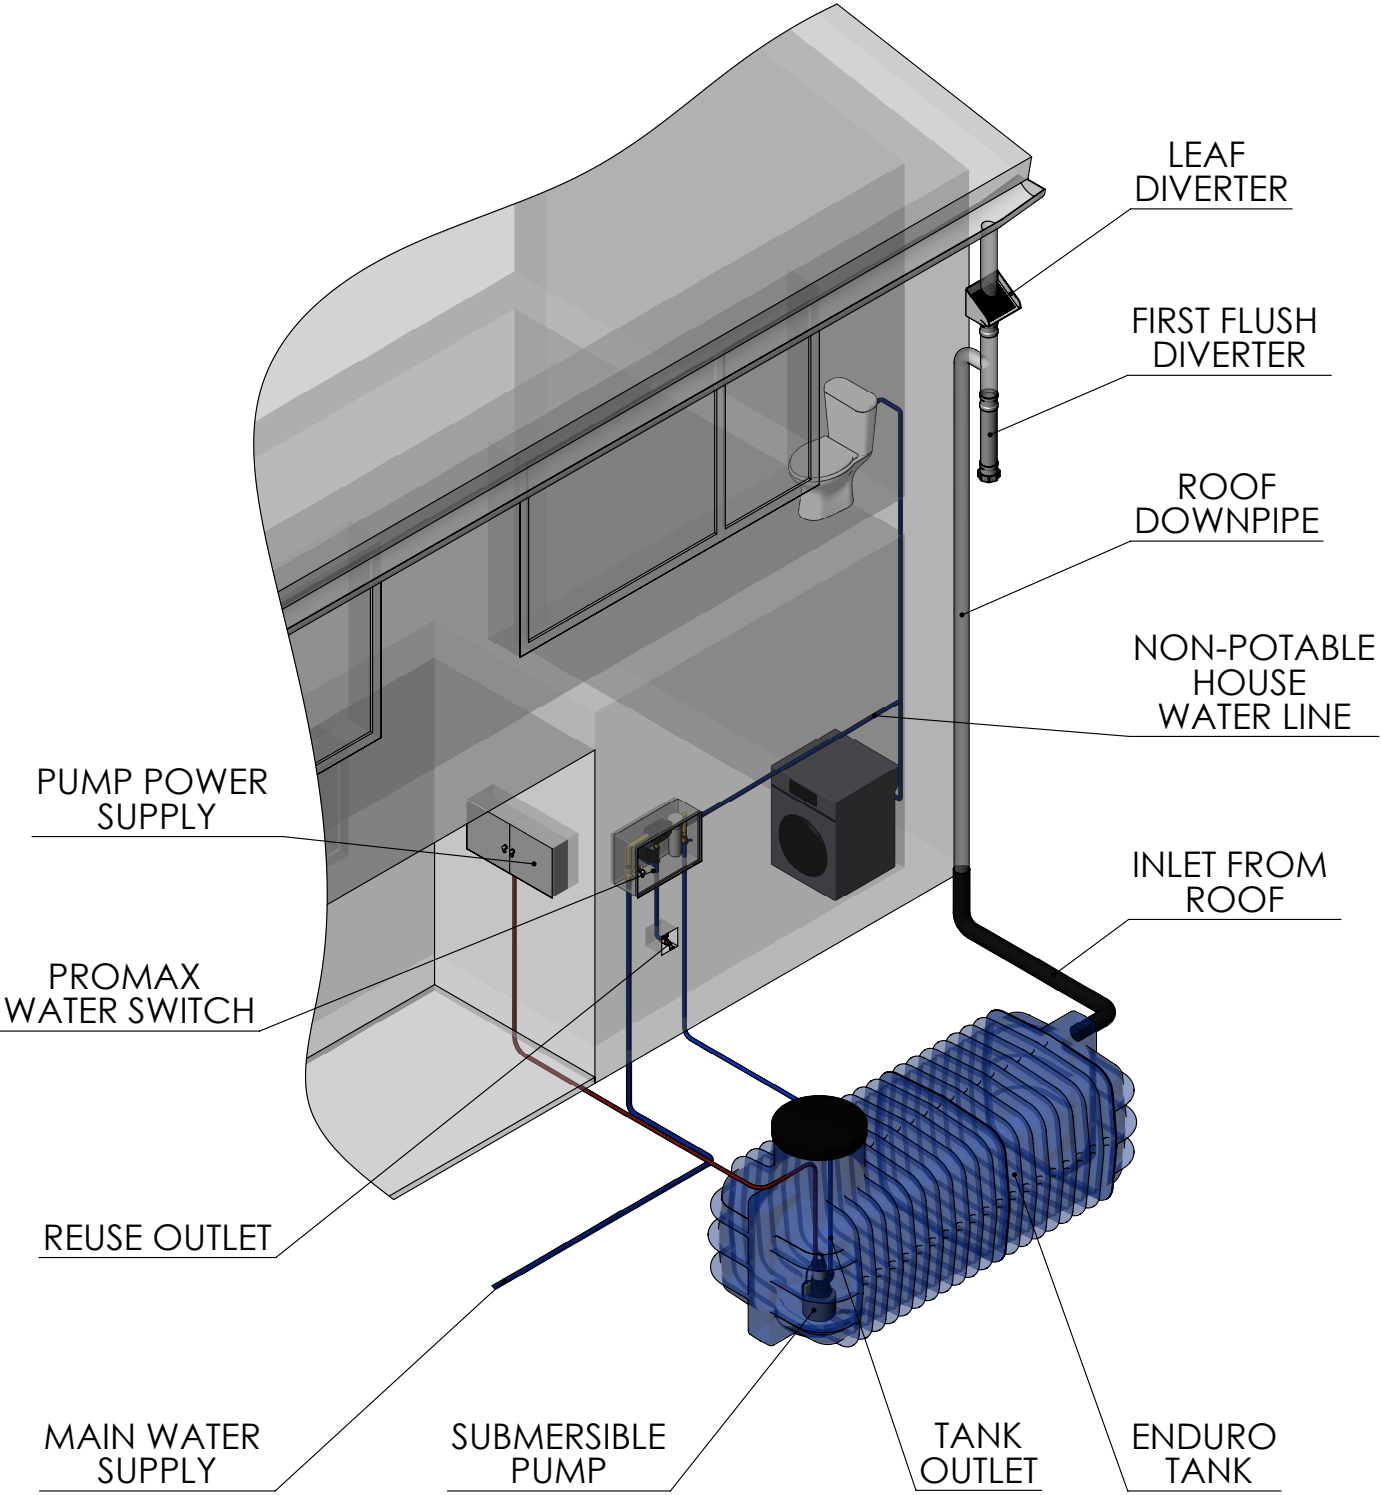

PROPRIETARY AND CONFIDENTIAL
THIS DRAWING AND THE INFORMATION AND TECHNICAL DATA CONTAINED HEREIN ARE THE EXCLUSIVE PROPERTY OF PROMAX PLASTICS AND SHALL BE RETURNED TO THEM UPON REQUEST.
THIS DRAWING CONTAINS PROPRIETARY AND CONFIDENTIAL INFORMATION FOR THIS PROJECT AND IS NOT TO BE MADE AVAILABLE TO 3RD PARTIES WITHOUT THE EXPRESS WRITTEN CONSENT OF PROMAX PLASTICS.

UNLESS OTHERWISE SPECIFIED: DIMENSIONS ARE IN MILLIMETERS SURFACE FINISH: TOLERANCES: LINEAR: ANGULAR:						FINISH:		DEBUR AND BREAK SHARP EDGES		DO NOT SCALE DRAWING		 Promax LIQUID MANAGEMENT SOLUTIONS	
	NAME		SIGNATURE		DATE				TITLE: TYPICAL RETENTION SETUP				
DRAWN													
CHK'D													
APPV'D													
MFG													
Q.A						MATERIAL:			DWG NO.			A3	
					WEIGHT:			SCALE:1:50				SHEET 2 OF 2	